


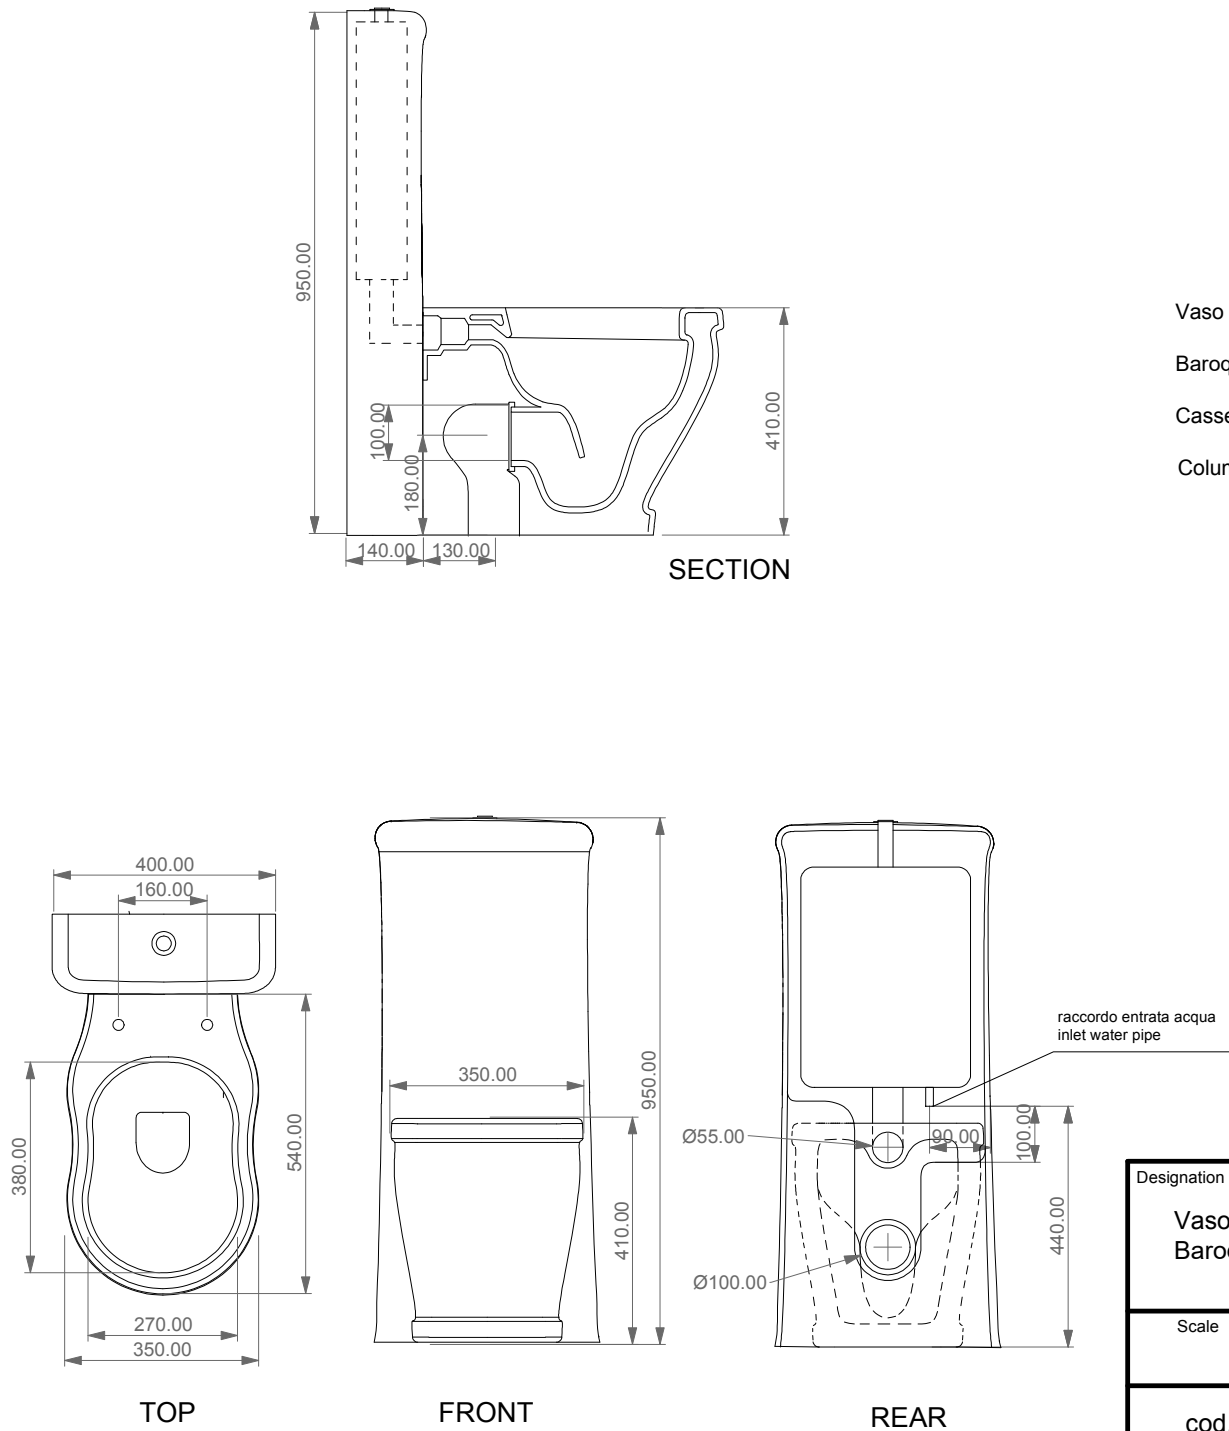

Column cistern to suite for Baroque wc back to wall



Designation	
Vaso monoblocco Baoque Baroque wc monoblock	
Scale 1:10	This drawing including the respective data may neither be duplicated nor modified nor altered without the consent of the manufacturers. The use of the data/technical drawings take place at users own risk and under exclusion of any liability of the manufacturers. The dimensions are not binding; products are subject to changes. Measurement shown may be subjected to small variations or are indicative.
cod. 160H	